




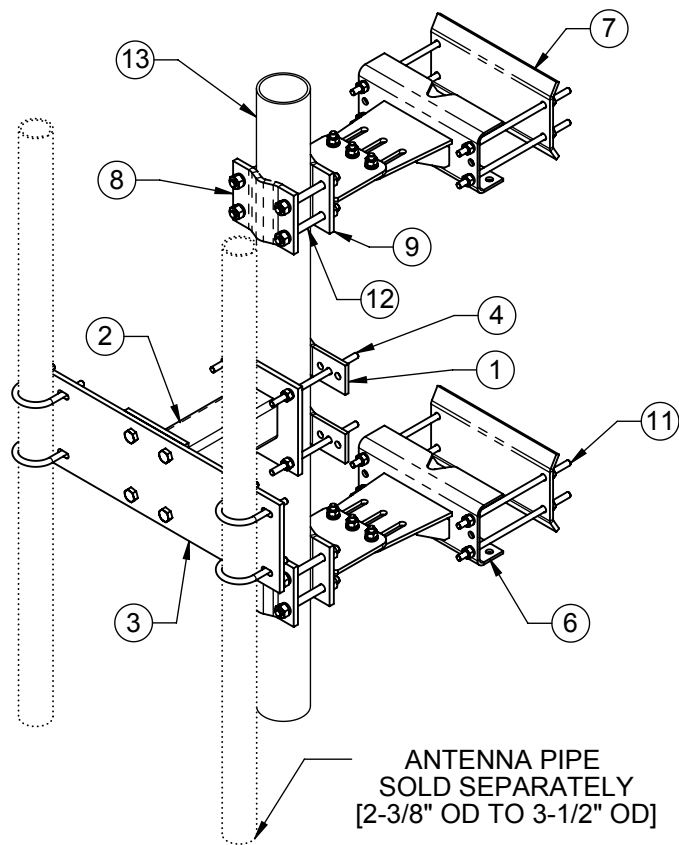

ANTENNA PIPE
SOLD SEPARATELY
[2-3/8" OD TO 3-1/2" OD]

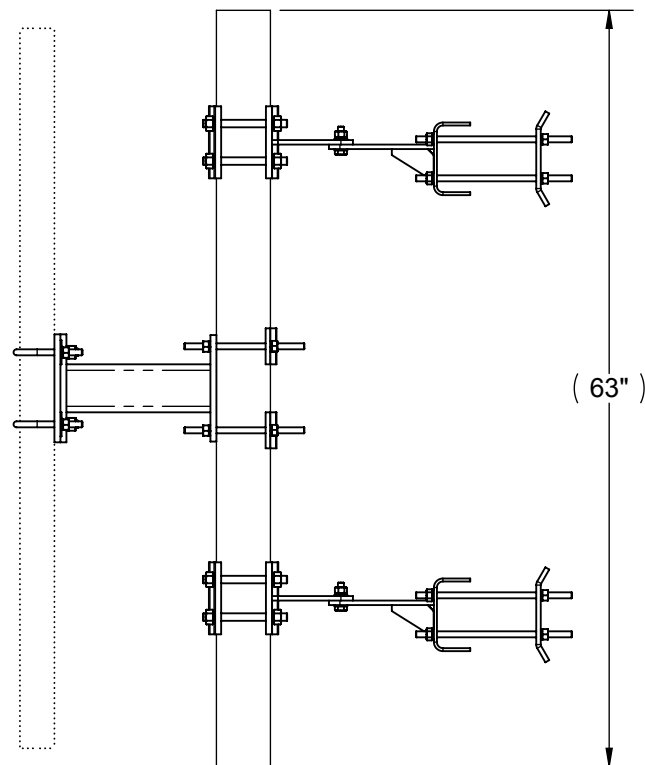

SIDE VIEW

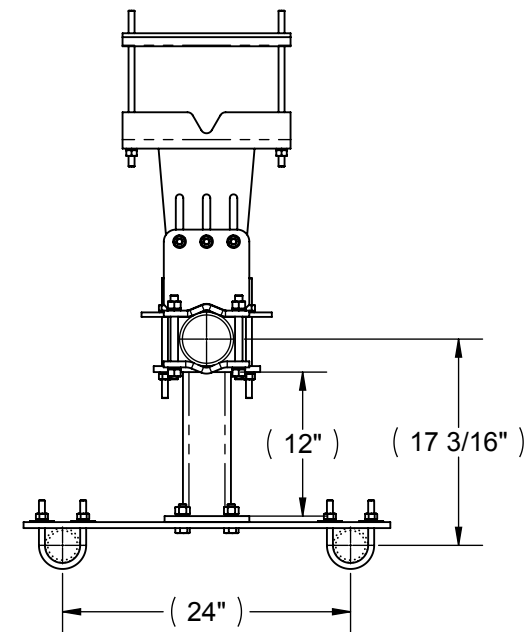

TOP VIEW

ITEM NO.	QTY.	PART NO.	DESCRIPTION
1	2	7000-2120-8.2	BACK HALF, TIE BACK CLAMP
2	1	7000-2114-X	STRAIGHT ARM WELDMENT
3	1	7000-2114-1.3	MAST PLATE FOR 2' SEPARATION
4	4	4375G-10	1/2" X 10" GAVANIZED ALL THREAD
5	1	7000-2112-2-HWKIT	HARDWARE KIT FOR 2112-2
6	2	7000-2120-TB	UNIV. TOWER LEG BRKT WELDMENT
7	2	7000-2120-AA.2	ANGLE LEG ADAPTER BACK PLATE
8	2	7000-2116HD-1.1	1/2" X 6" X 7-1/4" GALV. CLAMP
9	2	7000-2111-U.1	TAPER BRACKET WELDMENT
10	1	7000-2111-U-HWKIT	HARDWARE KIT FOR 2111-U MOUNT
11	8	4375G-13	1/2" x 13" GALV. ALL THREAD
12	8	4325G-7	5/8" X 7" GALV. THREADED ROD
13	1	2129-63	4-1/2" OD X 63" (5'-3") GALV PIPE

1. WIND RATING: 90mph WITH TWO 5 SQFT ANTENNAS INSTALLED.
2. FULL COMPLEMENT OF ANTENNA MOUNT PIPES SHOWN.



800-950-7960
FAX 940-455-2817
www.altfabrication.com
sales@altfabrication.com

122 Leesley Lane
Argyle, Texas
76226

THE INFORMATION CONTAINED IN THIS DRAWING IS THE SOLE
PROPERTY OF ALT. ANY REPRODUCTION IN PART OR WHOLE
WITHOUT THE WRITTEN PERMISSION OF ALT IS PROHIBITED.

DO NOT SCALE DRAWING

UNLESS OTHERWISE SPECIFIED DIMENSIONS ARE IN INCHES.
TOLERANCES ARE:

FRACTIONS DECIMALS ANGLES
± 1/32 .XX ± .XX ± 1°
.XXX ± .XXX

11/17/2011

MATERIAL PROD#

FINISH HDG

APPROVALS

DRAWN

SF

CHECKED

TU

ENGR.

ISSUED

MANUFACT.

DATE

08/19/09

09/01/09

TITLE:

DUAL ANTENNA MOUNT
WITH 4" DROP PIPE

SIZE

A

DWG. NO.

2112-2

REV.

A

SCALE: NTS

WEIGHT

SHEET 1 OF 1