
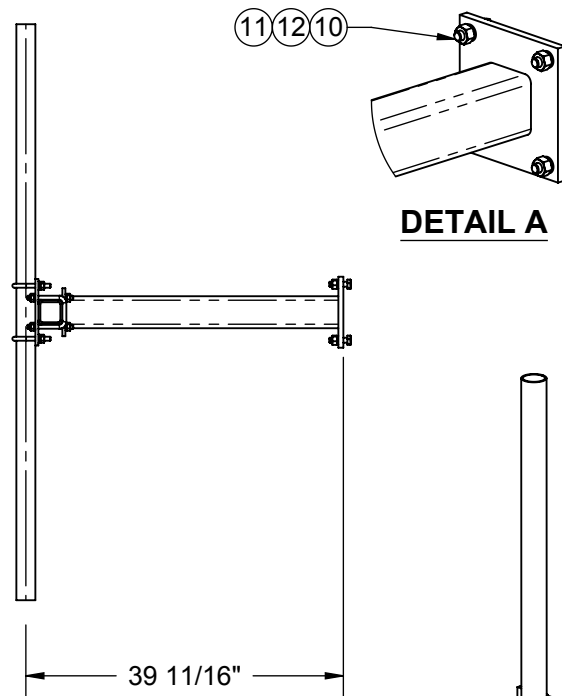
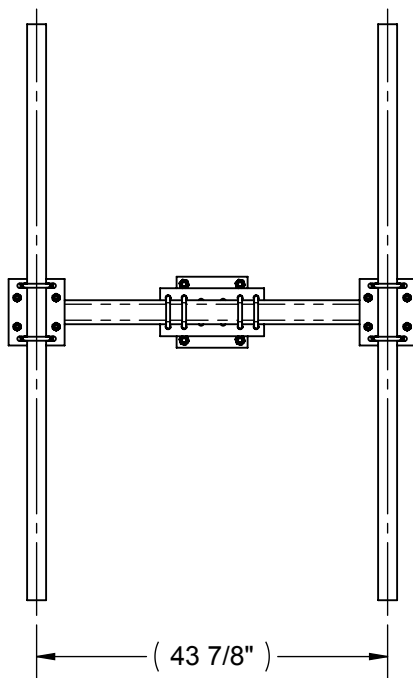


DETAIL A

DETAIL B

1. WIND RATING: 90mph WITH 2 - 4 SQFT ANTENNAS INSTALLED.
2. FULL COMPLEMENT OF ANTENNA MOUNT PIPES SHOWN.
3. ITEM 12 ANTENNA MOUNT PIPE, TO BE ORDERED SEPARATELY.

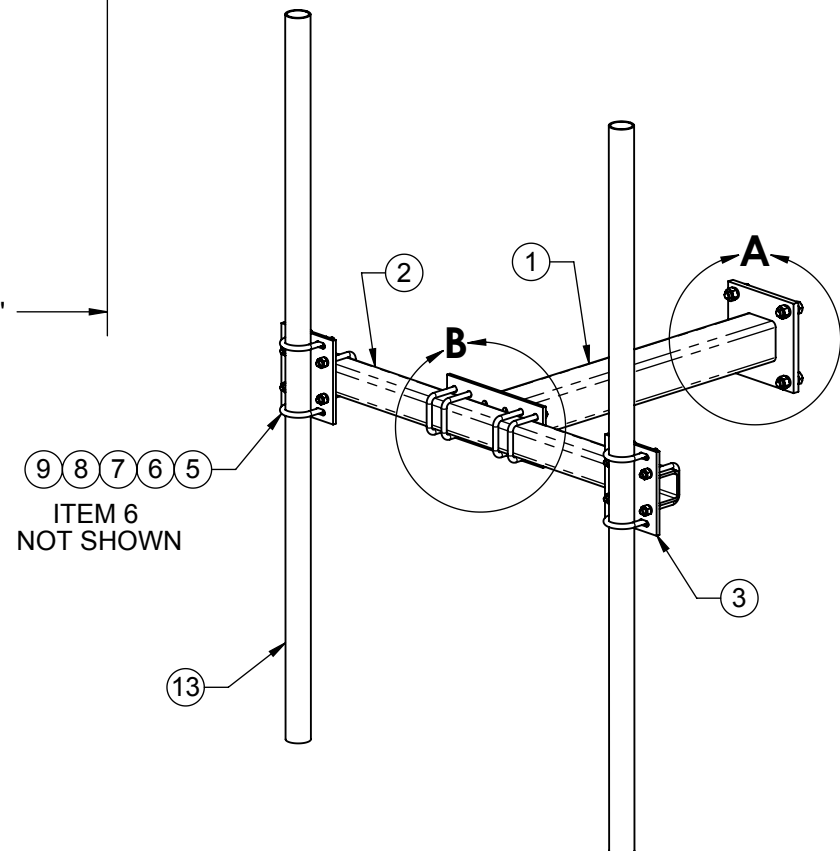

ITEM NO.	QTY.	PART NO.	DESCRIPTION
1	1	7000-2122S-12.1	WELDMENT, T-ARM SUPPORT
2	1	7000-2122S-4	4' TUBE SUPPORT
3	2	7000-2122.2	CROSSOVER PLATE
4	8	4499-2SG	1/2" GALV SQ. U-BOLT FOR 3"
5	4	4499-4G	U-BOLT, 2" (2.38" OD) PIPE, GALV (1/2" DIA)
6	4	4499G	U-BOLT, 3 1/2" OD PIPE, 1/2" DIA.
7	24	4650G	NUT, 1/2" HEX, A563 GALV
8	24	4754G	WASHER, 1/2" RGLR LOCK, GALV
9	8	4750G	WASHER, 1/2" NARROW, GALV
10	4	4467-1G	BOLT, 5/8" X 2-1/4" LG HEX, A325 GALV.
11	4	4660G	5/8" GALV HEX NUT
12	4	4764G	5/8" GALV LOCK WASHER
13	2	N/A	ANTENNA MOUNT PIPE

THE INFORMATION CONTAINED IN THIS DRAWING IS THE SOLE PROPERTY OF ALT. ANY REPRODUCTION IN PART OR WHOLE WITHOUT THE WRITTEN PERMISSION OF ALT IS PROHIBITED.

10/20/2009

FINISH: HDG WEIGHT: 171.5

CAD GENERATED DRAWING,
DO NOT MANUALLY UPDATE

APPROVALS	DATE
DRAWN SF	09/03/09
CHECKED TU	10/20/09
ENGINEER	
ISSUED	



800-950-7960
FAX 940-455-2817
www.altfabrication.com
sales@altfabrication.com

122 Leesley Lane
Argyle, Texas
76226

TITLE:

4' MONOPOLE SQ. TUBE T-ARM

DWG. NO.

2122S-4

REV.

A

SCALE: NTS

DO NOT SCALE DRAWING

SHEET: 1 OF 1